
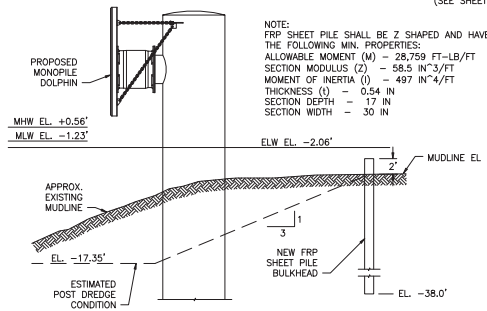



PHASE 4 CONSTRUCTION NOTES

1. PHASE 4 CONSTRUCTION PERIOD SHALL BE AS SPECIFIED IN THE PROJECT MANUAL.
2. NEW SLIP 1 AND 2 SHALL REMAIN OPERATIONAL AT ALL TIMES DURING PHASE 4 CONSTRUCTION.
3. PHASE 4 CONSTRUCTION SHALL CONSIST OF THE FOLLOWING:
 - a. FABRICATE AND INSTALL A TOTAL OF 10 - 8 FOOT DIAMETER MONOPILES.
 - b. FABRICATE AND INSTALL MONOPILE APPROACH DOLPHIN FENDER ASSEMBLIES (10 APPROACH DOLPHINS).
 - c. CONSTRUCT 2 NEW STEEL PIPE PILE SUPPORTED CONCRETE HEAD DOLPHINS WITH FENDER ASSEMBLIES.
 - d. FABRICATE AND INSTALL SHEETPILE BULKHEAD, TIE BACK SYSTEM AND STRUCTURAL FILL AS INDICATED. CONTRACTOR SHALL TEMPORARILY SUPPORT SHEETPILE BULKHEAD WHILE BACK FILLING EXISTING SLIP 2 UNTIL THE DEADMAN AND TIE BACK SYSTEM ARE INSTALLED.
 - e. FABRICATE AND INSTALL SHEETPILE BULKHEAD CAP.
 - f. CONSTRUCT FIXED PIER AND RAMP SYSTEM.
 - g. CONSTRUCT NEW SLIP 2 TRANSFER BRIDGE AND GALLOW'S FOUNDATIONS.
 - h. FABRICATE AND INSTALL SLIP 2 TRANSFER BRIDGE AND GALLOW'S AND ASSOCIATED HARDWARE.
 - i. FABRICATE AND INSTALL FLOATING PLATFORM 2 INCLUDING MOORING PILES.
 - j. FABRICATE AND INSTALL HINGED RAMP.
 - k. FABRICATE AND INSTALL (4) PASSENGER GANGWAYS.
 - l. FABRICATE AND INSTALL DOLPHIN CATWALKS AND ADJUSTABLE LADDERS.
 - m. SEE GRADING PLANS FOR GRADING WITHIN LIMIT OF WORK.
 - n. SEE UTILITY PLANS FOR UTILITY PLACEMENT WITHIN LIMIT OF WORK.

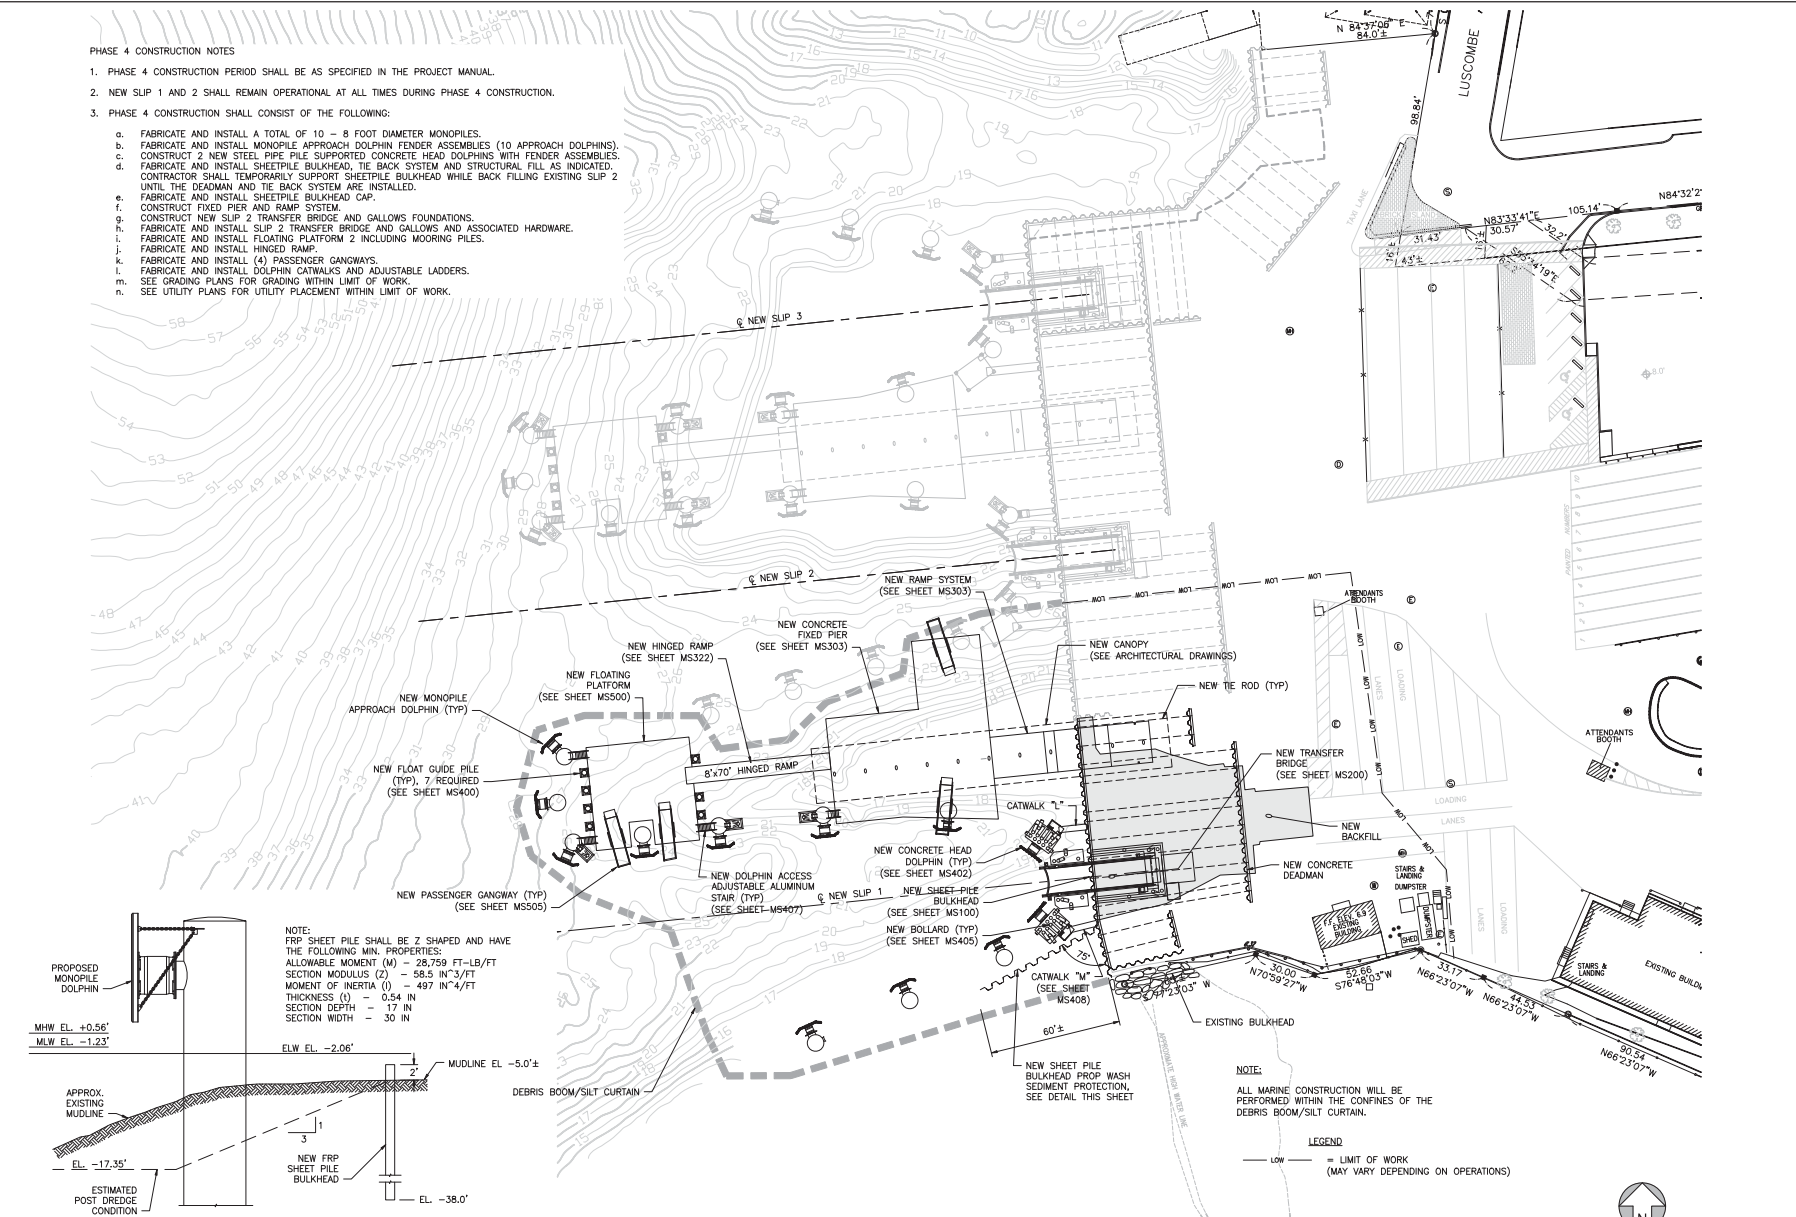

BULKHEAD PLACEMENT FOR PROP WASH SEDIMENT PROTECTION
SCALE: 1/8"=1'-0"

PLAN
SCALE: 1"=30'-0"

 

Woods Hole, Martha's Vineyard & Nantucket
Steamship Authority
Foot of Railroad Avenue
Woods Hole, MA 02543

WOODS HOLE FERRY
TERMINAL
RECONSTRUCTION

bertainx + iwerks architects
118 South Street, Boston, MA 02111
617.423.8500 www.bi-arch.com

Carol R. Johnson Associates
Landscape Architecture
21 Custom House Street, Boston, MA 02110

Chiles Engineering Corporation
Marine Engineering
34 William Way, Bellingham, MA 02519

DO Jones International
Cost Estimating
3 Baldwin Green Common, Suite #202
Woburn, MA 01801

GZA GeoEnvironmental
Geotechnical, Environmental, Civil Engineering
530 Broadway Providence, RI 02909

Kalin Associates
Specifications
1121 Washington Street #2
West Newton, MA 02465

Thornton Tomasetti
Structural Engineering
27 Wormwood Street Suite 200
Boston, MA 02210

WSP
MEP / FP / Security/ Site Elec / Lighting
88 Black Falcon Avenue, Suite 210
Boston, MA 02210

Issue / Revision Schedule

No.	Revision	Schedule	Date



Drawn By: TEQ
Checked By: RPS
Date: 20 December, 2017
Scale: AS NOTED
Design Phase: Construction Documents

Marine Structures
Construction Plan

Phase Sheet No.
4 MS012