



Building Plans

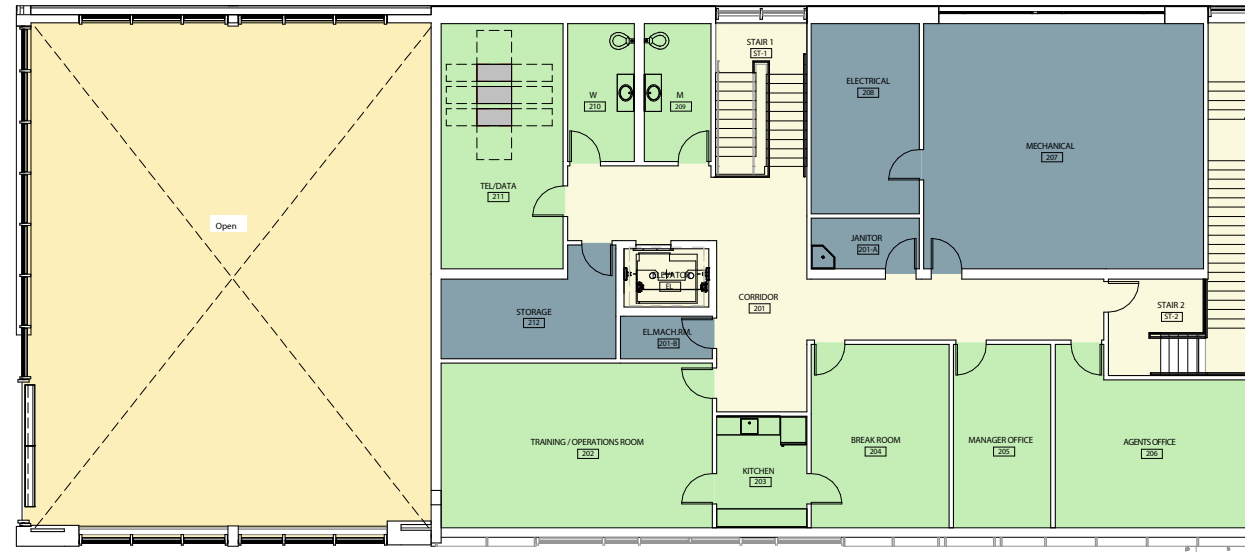

SECOND FLOOR PLAN

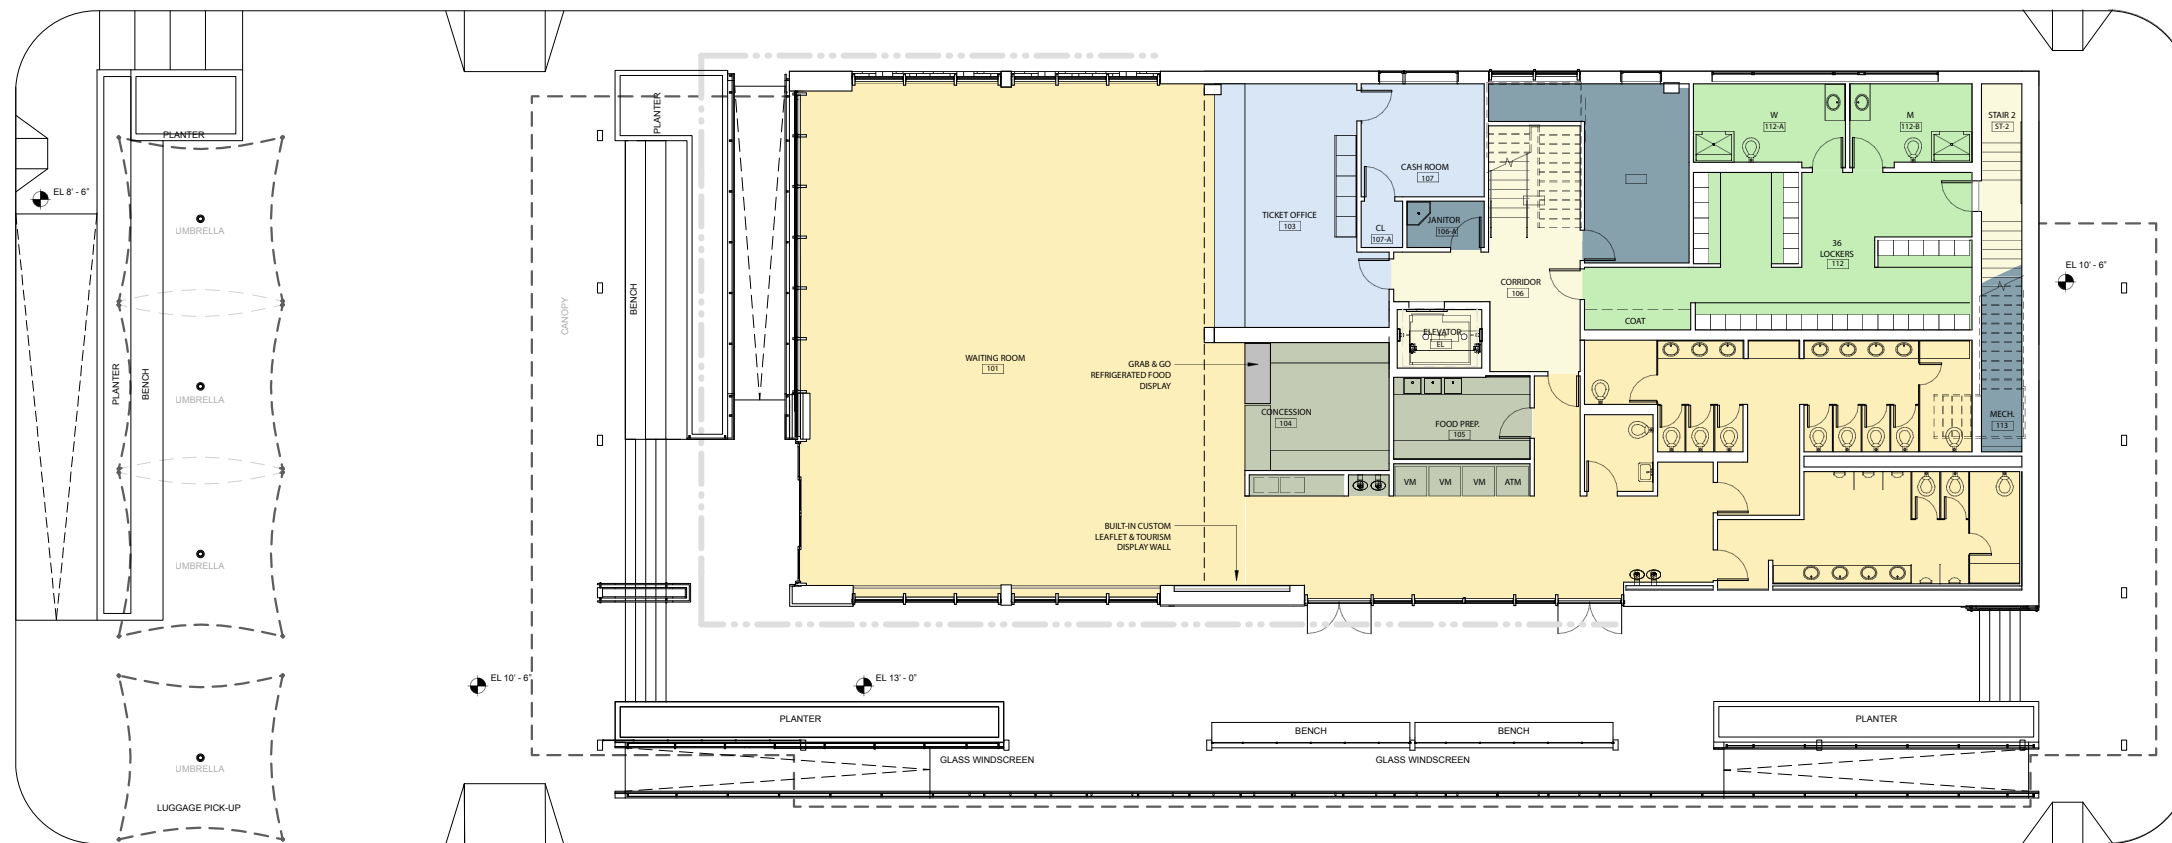

FIRST FLOOR PLAN